


WILLOW COMMUNITY CENTER FLOOR PLAN

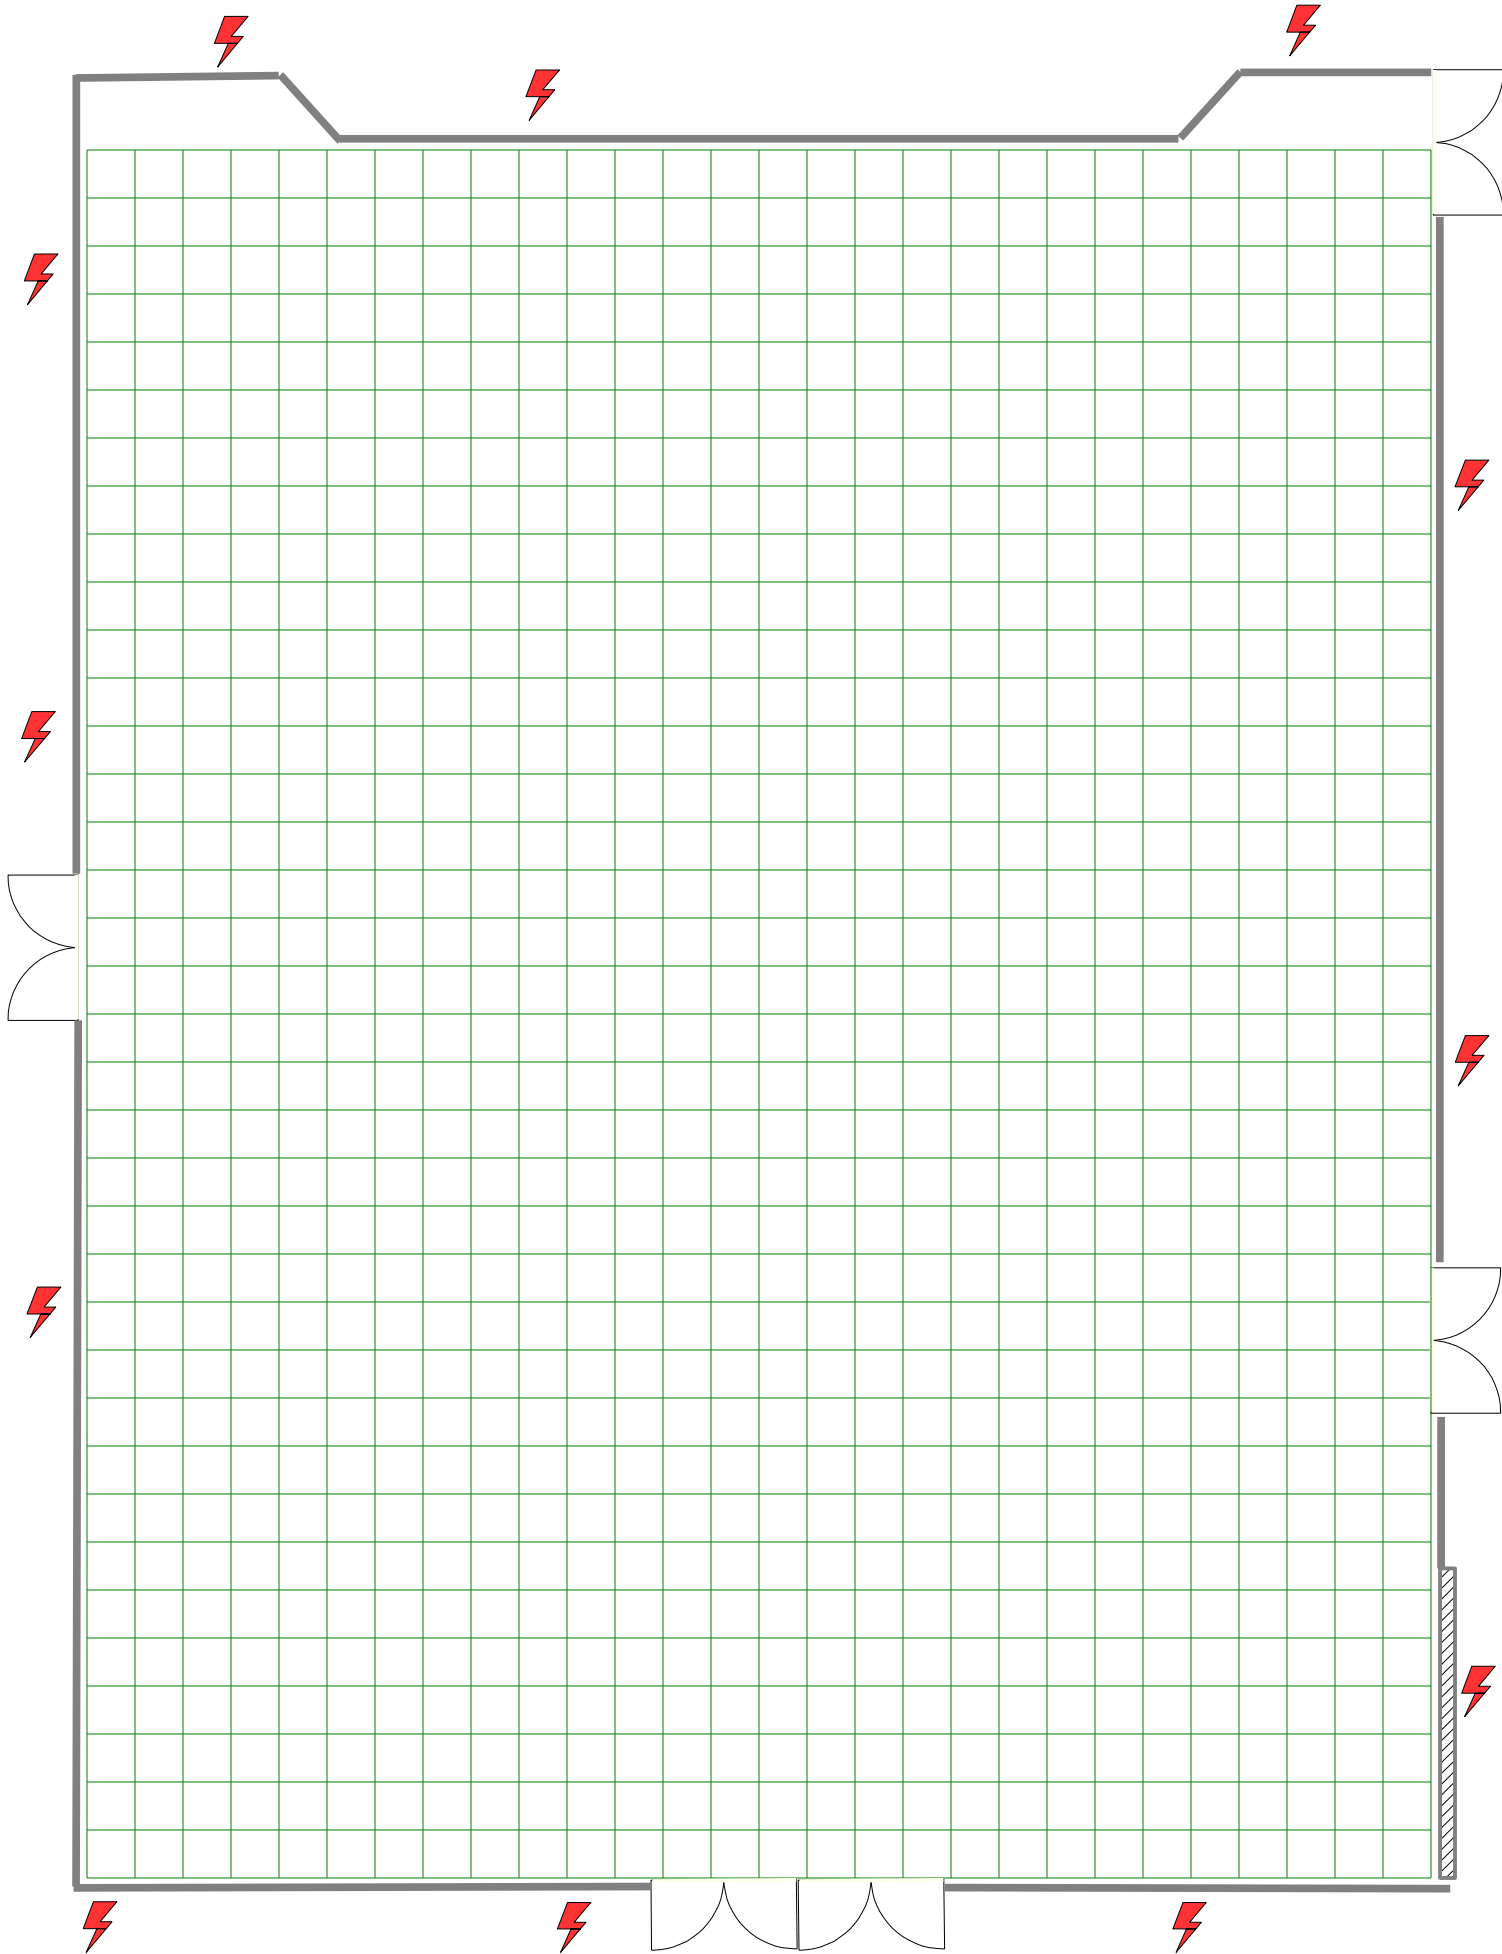

1/4"=2'